



1 SITE PLAN - NODE 1
SCALE 1:150@A1 1:300@A3

WARNING
BEWARE OF UNDERGROUND SERVICES. THE LOCATIONS OF UNDERGROUND SERVICES ARE INDICATIVE ONLY. THEIR EXACT POSITION SHOULD BE PROVEN ON SITE. DIAL IN U.DIG PH: 1100

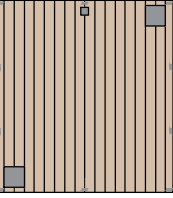
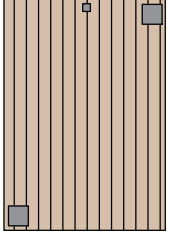
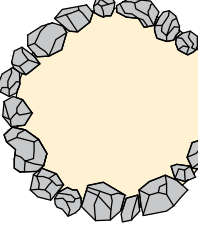

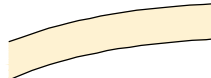
CONTRACTOR TO VERIFY ALL DIMENSIONS ON SITE BEFORE COMMENCING WORK. REPORT ALL DISCREPANCIES TO SUPERINTENDENT PRIOR TO CONSTRUCTION. FIGURED DIMENSIONS TO BE TAKEN IN PREFERENCE TO SCALED DRAWINGS. ALL DRAWINGS MAY NOT BE REPRODUCED OR DISTRIBUTED WITHOUT PRIOR PERMISSION FROM THE LANDSCAPE ARCHITECT.

STATUS

DETAILED DESIGN PRELIMINARY

NO.	REVISION	DATE
DD1	Detailed Design	14/08/2024
DD2	Detailed Design	22/08/2024
DD3	Detailed Design	23/10/2024

LEGEND

-  PROPOSED TENT PLATFORM TYPE A
-  EXISTING PLATFORM. RETAIN STEEL FRAME AND REPLACE FRP DECKING WITH TIMBER DECKING.
-  PROPOSED COMMUNAL GATHERING SPACE
-  PROPOSED SEATING PLATFORM
-  GRAVEL PATHWAY

NOTE:
FINAL LOCATIONS TO BE CONFIRMED ON-SITE AND MUST NOT BE WITHIN THE DRIPLINE OF EXISTING TREES

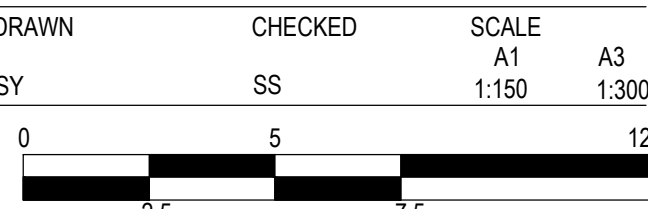
NOT FOR CONSTRUCTION

 Level 4, 136 Exhibition Street
Melbourne VIC 3000
Tel. +61 3 9654 8844
Fax. +61 3 9654 8088
Email info@hansenpartnership.com.au
Web www.hansenpartnership.com.au

hansen
CLIENT
Parks Victoria

PROJECT
**Falls to Hotham Alpine Crossing
Hiker Accommodation**

DRAWING TITLE
Site Plan - Node 1



PLOT DATE	JOB NUMBER	CLIENT REF
	2022.0051	-
DRAWING NUMBER	REV	

L.81.6000 DD3